


ACTUAL / FINAL ASSEMBLY CHART OF TUBEWELL

NAME OF SCHEME:- JAL JEEVAN MISSION
NAME OF SITE:- BHOGNIPUR-II (BLOCK - AMRAUDHA)
NAME OF COMPANY:- M/S VSAIPPL - SCL (JV).
TYPE OF RIG M/C:- DC

DISTRICT:- KANPUR DEHAT
SIZE OF ASSEMBLY:- (300 X 150) mm.
SIZE OF BORE:- (600 X 450) mm.
DISCHARGE : 1130 LPM

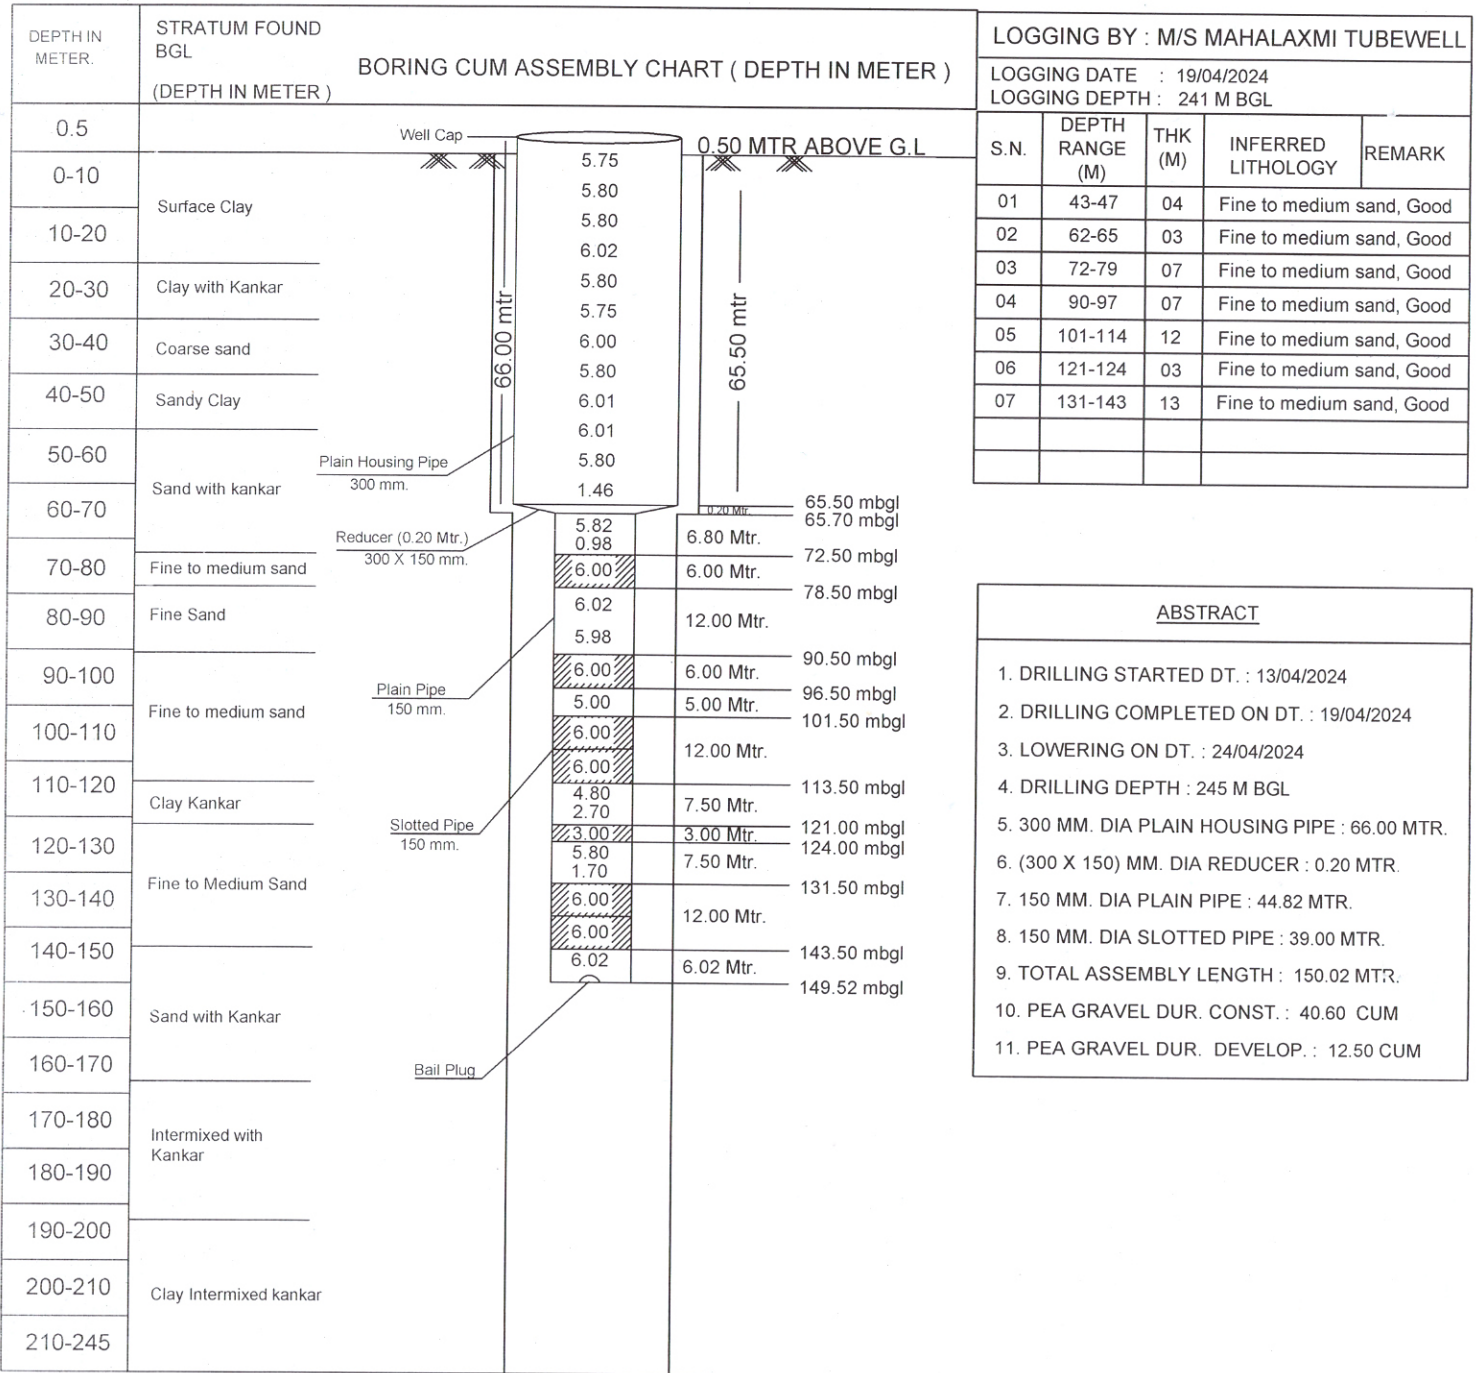

ABSTRACT

1. DRILLING STARTED DT. : 13/04/2024
2. DRILLING COMPLETED ON DT. : 19/04/2024
3. LOWERING ON DT. : 24/04/2024
4. DRILLING DEPTH : 245 M BGL
5. 300 MM. DIA PLAIN HOUSING PIPE : 66.00 MTR.
6. (300 X 150) MM. DIA REDUCER : 0.20 MTR.
7. 150 MM. DIA PLAIN PIPE : 44.82 MTR.
8. 150 MM. DIA SLOTTED PIPE : 39.00 MTR.
9. TOTAL ASSEMBLY LENGTH : 150.02 MTR.
10. PEA GRAVEL DUR. CONST. : 40.60 CUM
11. PEA GRAVEL DUR. DEVELOP. : 12.50 CUM

PREPARED BY

CHECKED BY

RECOMMEND BY

APPROVED BY

M/S VSAIPPL - SCL (JV),
KANPUR DEHAT

JUNIOR ENGINEER

TPI (BLG)

ASSISTANT ENGINEER

EXECUTIVE ENGINEER (E&M)