


ACTUAL / FINAL ASSEMBLY CHART OF TUBEWELL

NAME OF SCHEME:- JAL JEEVAN MISSION
NAME OF SITE:- THANWAPUR (BLOCK - MALASA)
NAME OF COMPANY:- VSAIPPL - SCL (JV).
TYPE OF RIG M/C:- DC

DISTRICT:- KANPUR DEHAT
SIZE OF ASSEMBLY:- (300 X 150) mm.
SIZE OF BORE:- (300 X 450) mm.
DISCHARGE : 650 LPM

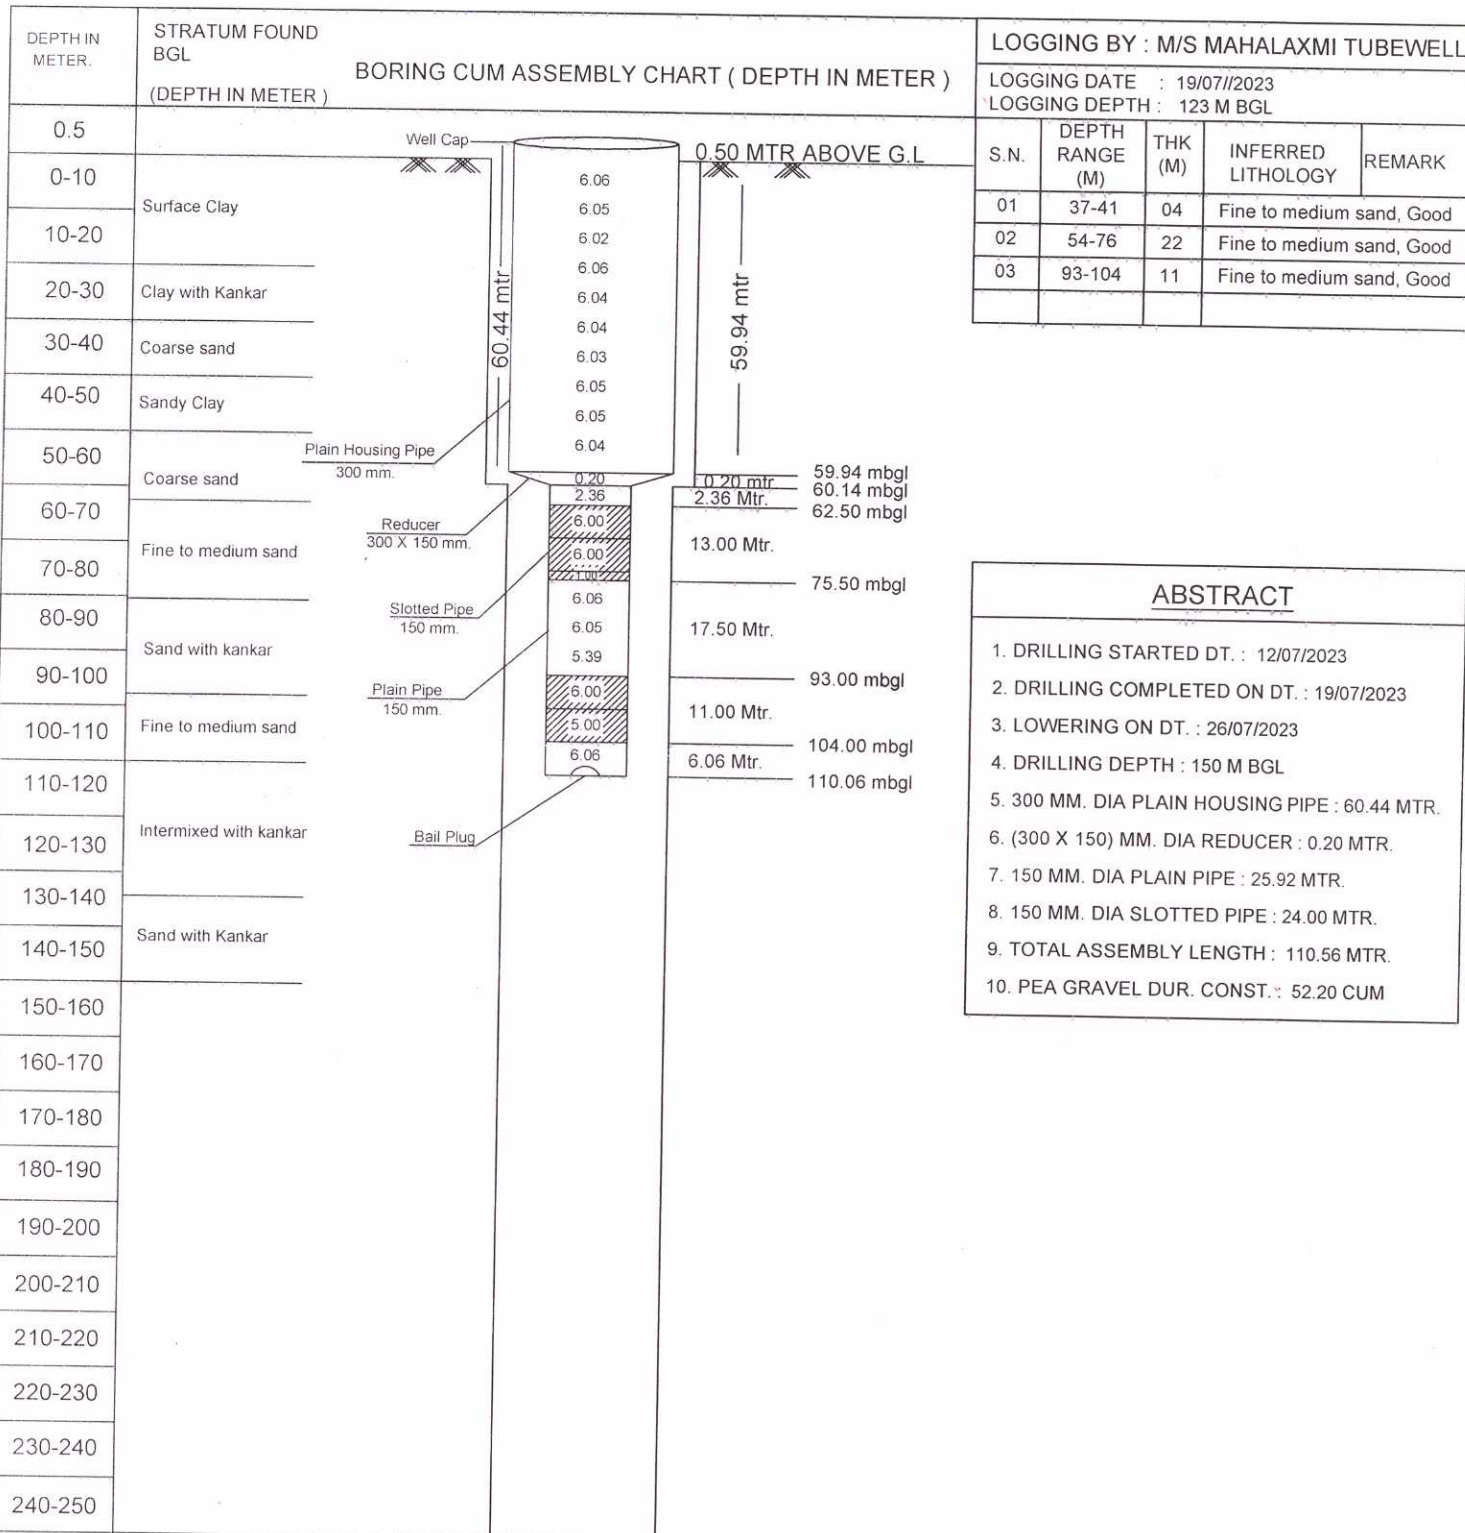

PREPARED BY
M/S VSAIPPL - SCL (JV),
KANPUR DEHAT

CHECKED BY

JUNIOR ENGINEER

RECOMMEND BY

TPI (BLG)

APPROVED BY

ASSISTANT ENGINEER

EXECUTIVE ENGINEER (E&M)