


ACTUAL / FINAL ASSEMBLY CHART OF TUBEWELL

NAME OF SCHEME:- JAL JEEVAN MISSION
NAME OF SITE:- GAURI (BLOCK - AMRAUDHA)
NAME OF COMPANY:- M/S VSAIPPL - SCL (JV).
TYPE OF RIG M/C:- DC

DISTRICT:- KANPUR DEHAT
SIZE OF ASSEMBLY:- (200 X 150) mm.
SIZE OF BORE:- (500 X 450) mm.
DISCHARGE : 250 LPM

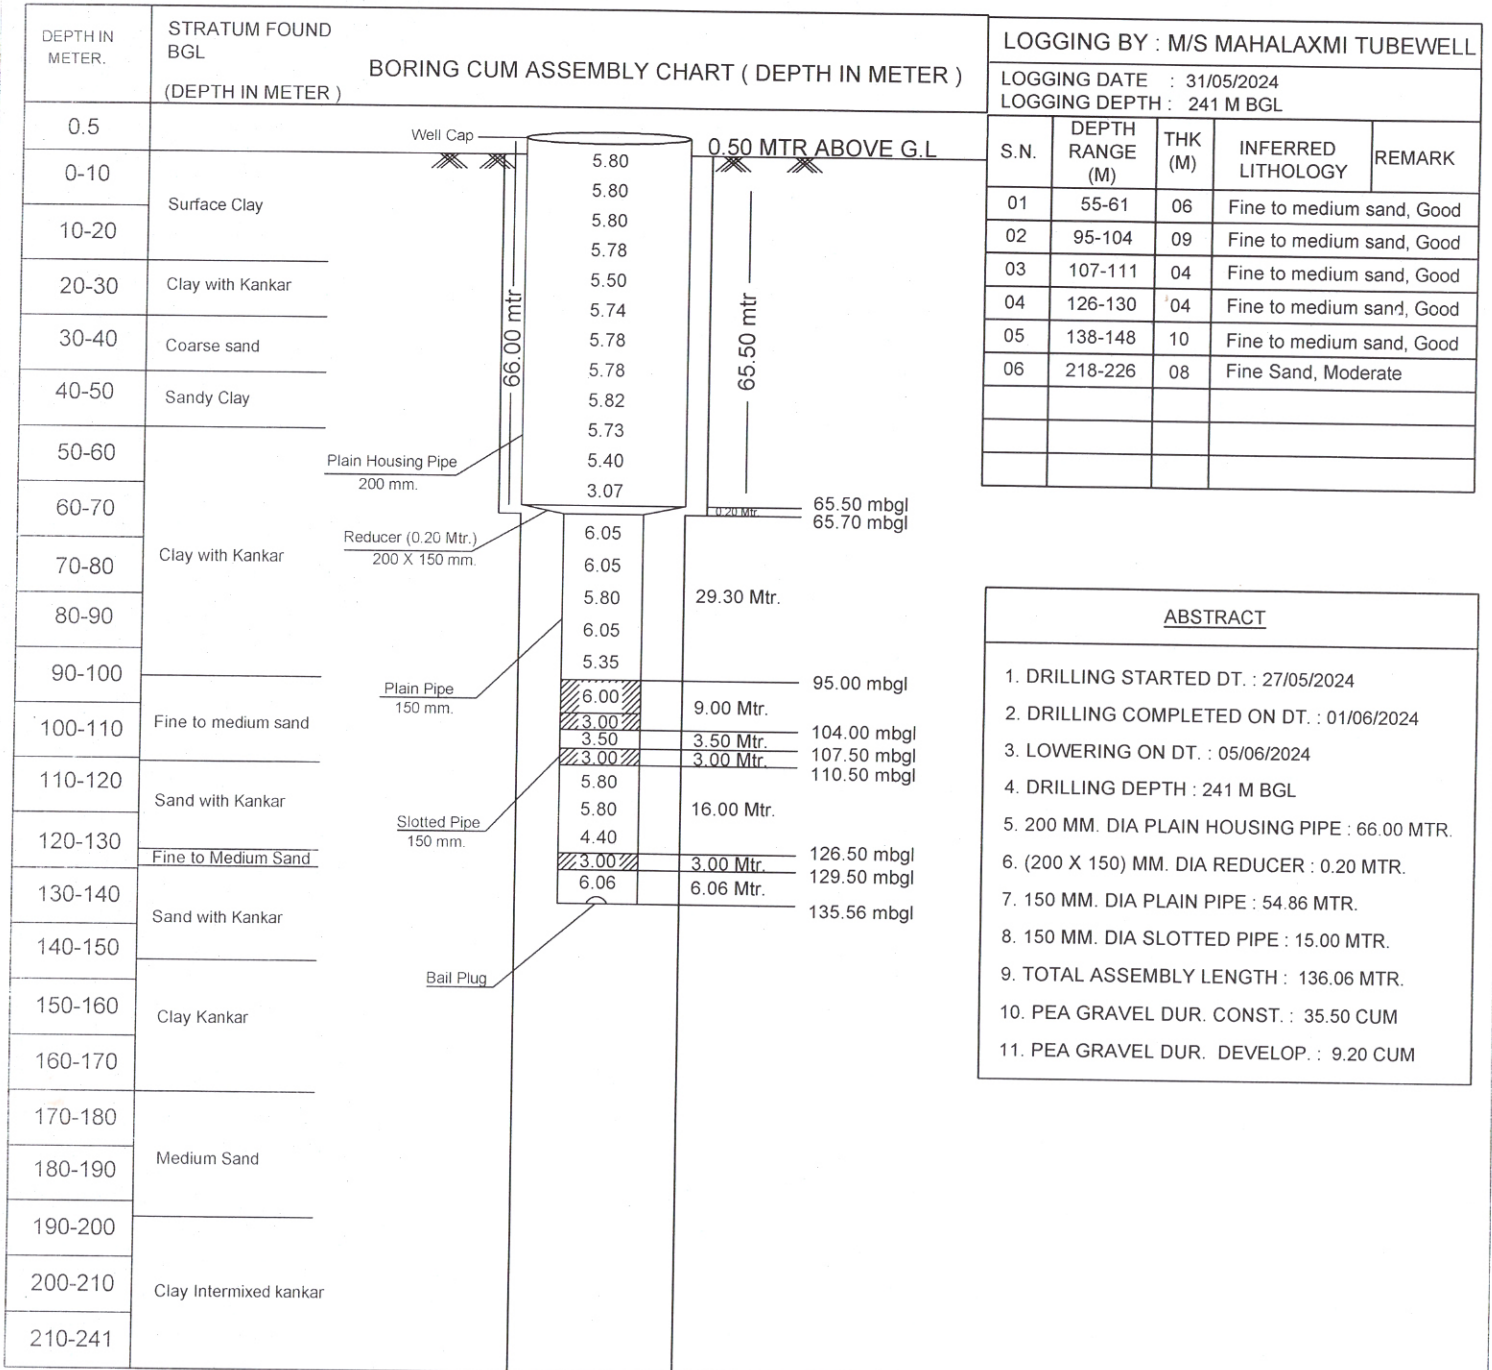

PREPARED BY

CHECKED BY

RECOMMEND BY

APPROVED BY

M/S VSAIPPL - SCL (JV),
KANPUR DEHAT

JUNIOR ENGINEER

TPI (BLG)

ASSISTANT ENGINEER

EXECUTIVE ENGINEER (E&M)

(E/M)