


ACTUAL / FINAL ASSEMBLY CHART OF TUBEWELL

NAME OF SCHEME - JAL JEEVAN MISSION
NAME OF SITE - GIRDHARPUR TAW NO 2 (BLOCK - AMRAUDHA)
NAME OF COMPANY - M/S VSAIPPL - SCI (JV)
TYPE OF RIG M/C - DC

DISTRICT - KANPUR DEHAT
SIZE OF ASSEMBLY - (200 X 150) mm.
SIZE OF BORE - (500 X 450) mm.
DISCHARGE - 600 LPM

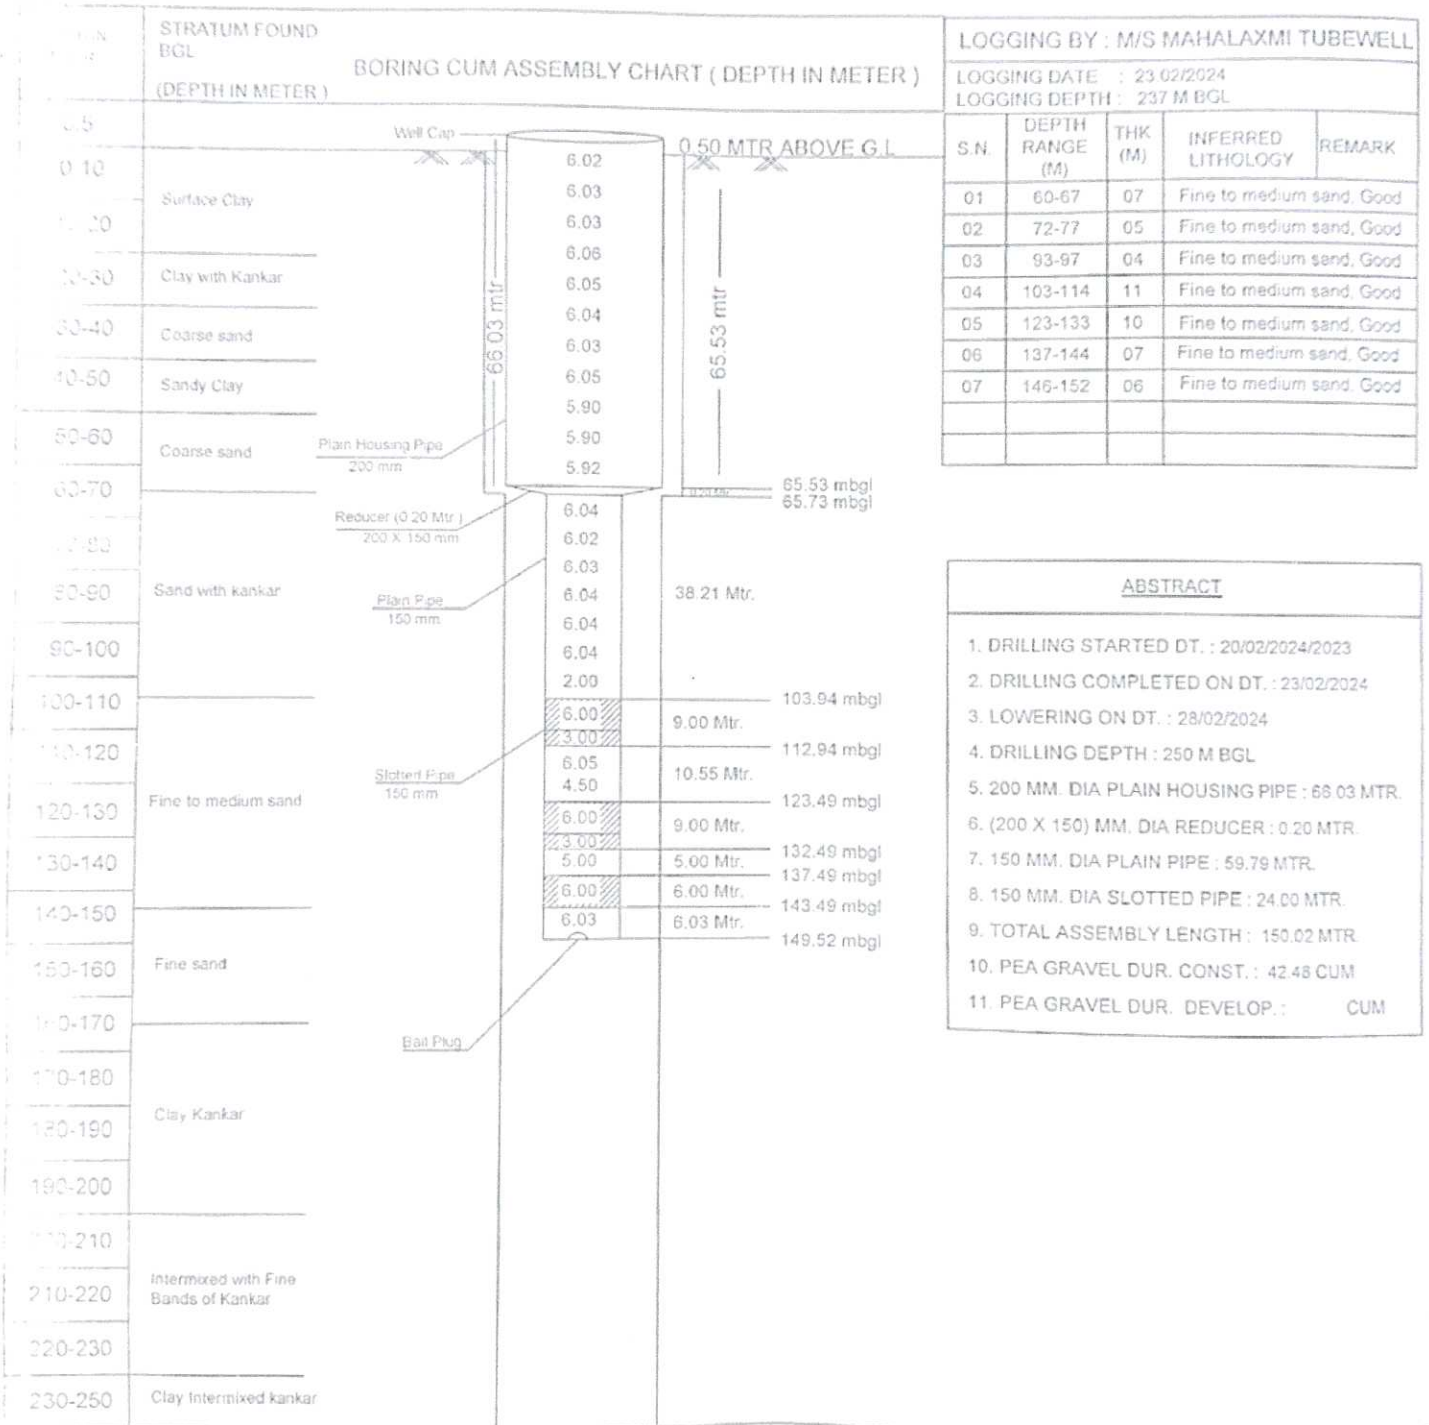

PREPARED BY

CHECKED BY

RECOMMEND BY

APPROVED BY

[Signature]
M/S VSAIPPL - SCI (JV)
KANPUR DEHAT

[Signature]
JUNIOR ENGINEER
TPI (BLG)
KANPUR DEHAT

[Signature]
ASSISTANT ENGINEER

[Signature]
EXECUTIVE ENGINEER (E&M)