


ACTUAL / FINAL ASSEMBLY CHART OF TUBEWELL

NAME OF SCHEME:- JAL JEEVAN MISSION
NAME OF SITE:- BERAMAU (BLOCK - MALASA)
NAME OF COMPANY:- M/S VSAIPPL - SCL (JV),
TYPE OF RIG M/C:- DC

DISTRICT:- KANPUR DEHAT
SIZE OF ASSEMBLY:- (300 X 150) mm.
SIZE OF BORE:- (600 X 450) mm.
DISCHARGE : 650 LPM

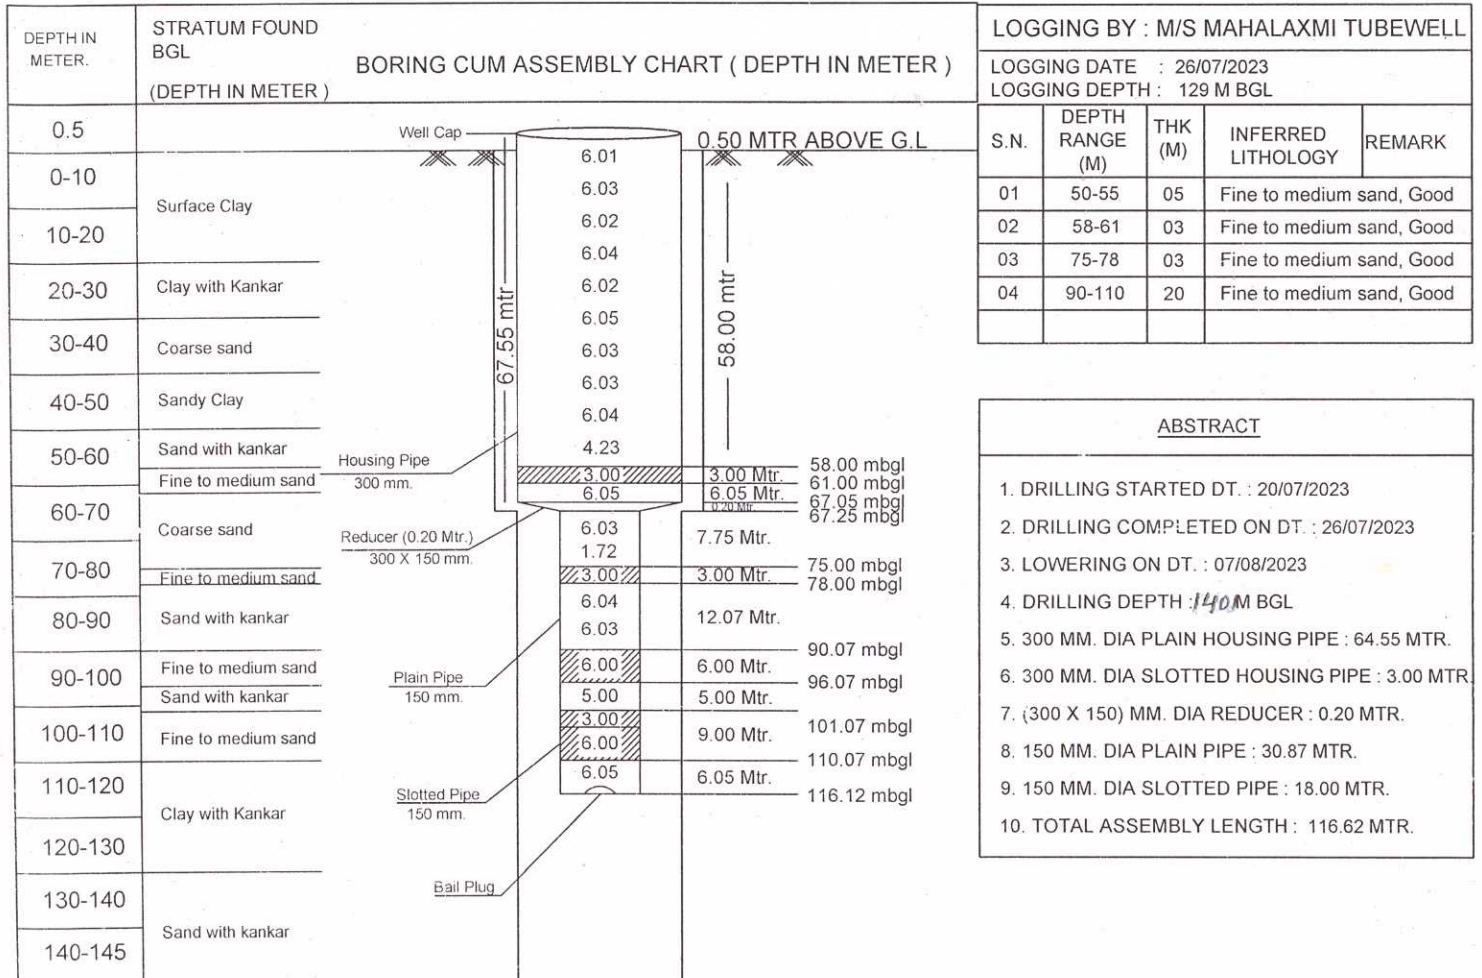

PREPARED BY



CHECKED BY

[Signature]
JUNIOR ENGINEER

RECOMMEND BY



[Signature]
ASSISTANT ENGINEER

APPROVED BY

[Signature]
EXECUTIVE ENGINEER (E&M)