


ACTUAL / FINAL ASSEMBLY CHART OF TUBEWELL

NAME OF SCHEME:- JAL JEEVAN MISSION
NAME OF SITE:- BUDHAULI (BLOCK - RAJPUR)
NAME OF COMPANY:- M/S VSAIPPL - SCL (JV).
TYPE OF RIG M/C:- DC

DISTRICT:- KANPUR DEHAT
SIZE OF ASSEMBLY:- (300 X 150) mm.
SIZE OF BORE:- (600 X 450) mm.
DISCHARGE : 750 LPM

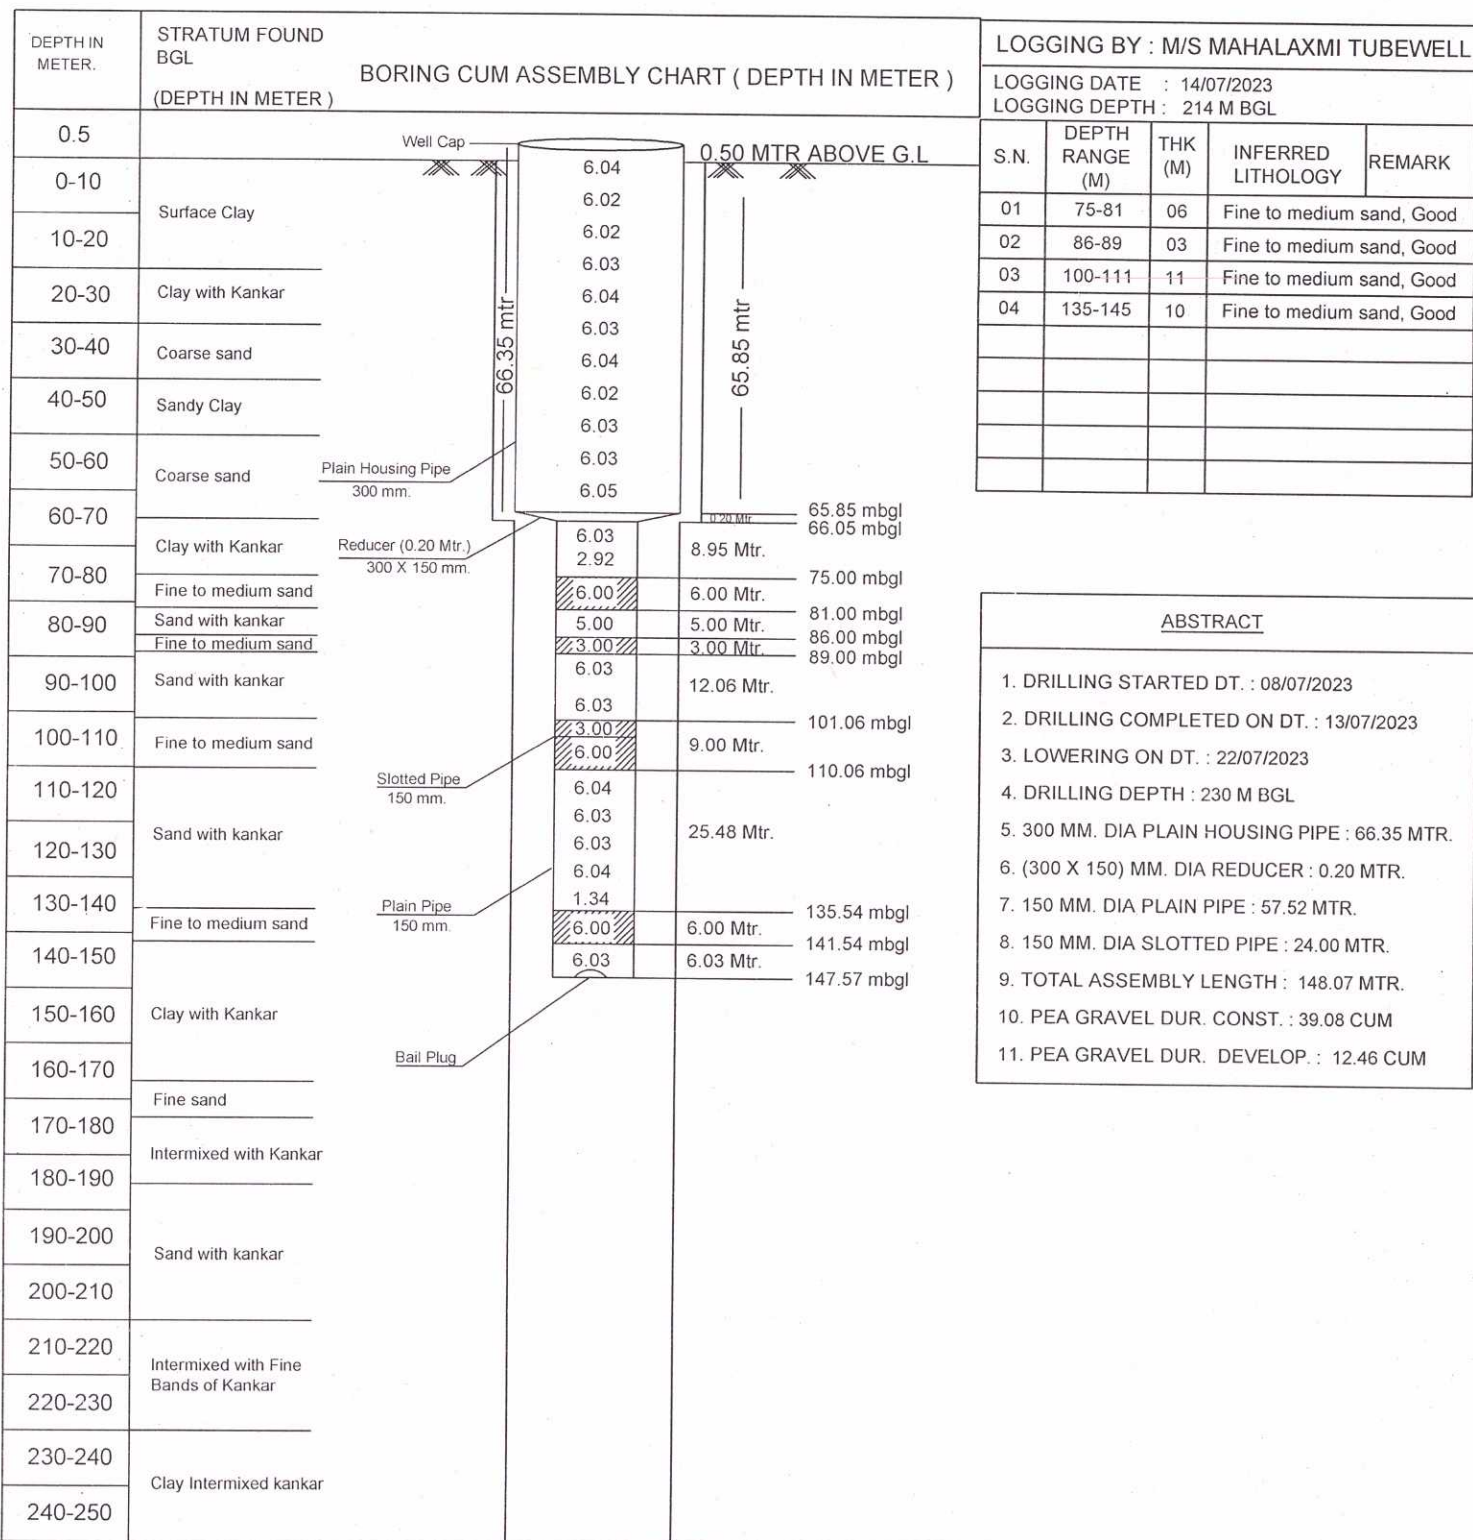

ABSTRACT

1. DRILLING STARTED DT. : 08/07/2023
2. DRILLING COMPLETED ON DT. : 13/07/2023
3. LOWERING ON DT. : 22/07/2023
4. DRILLING DEPTH : 230 M BGL
5. 300 MM. DIA PLAIN HOUSING PIPE : 66.35 MTR.
6. (300 X 150) MM. DIA REDUCER : 0.20 MTR.
7. 150 MM. DIA PLAIN PIPE : 57.52 MTR.
8. 150 MM. DIA SLOTTED PIPE : 24.00 MTR.
9. TOTAL ASSEMBLY LENGTH : 148.07 MTR.
10. PEA GRAVEL DUR. CONST. : 39.08 CUM
11. PEA GRAVEL DUR. DEVELOP. : 12.46 CUM

PREPARED BY
M/S VSAIPPL - SCL (JV),
KANPUR DEHAT

CHECKED BY

JUNIOR ENGINEER

RECOMMEND BY

ASSISTANT ENGINEER

APPROVED BY

EXECUTIVE ENGINEER (E&M)