


## ACTUAL / FINAL ASSEMBLY CHART OF TUBEWELL

NAME OF SCHEME:- JAL JEEVAN MISSION  
NAME OF SITE:- NAUBADPUR (BLOCK - AMRAUDHA)  
NAME OF COMPANY:- M/S VSAIPPL - SCL (JV).  
TYPE OF RIG M/C:- DC

DISTRICT:- KANPUR DEHAT  
SIZE OF ASSEMBLY:- (200 X 150) mm.  
SIZE OF BORE:- (500 X 450) mm.  
DISCHARGE : 200 LPM

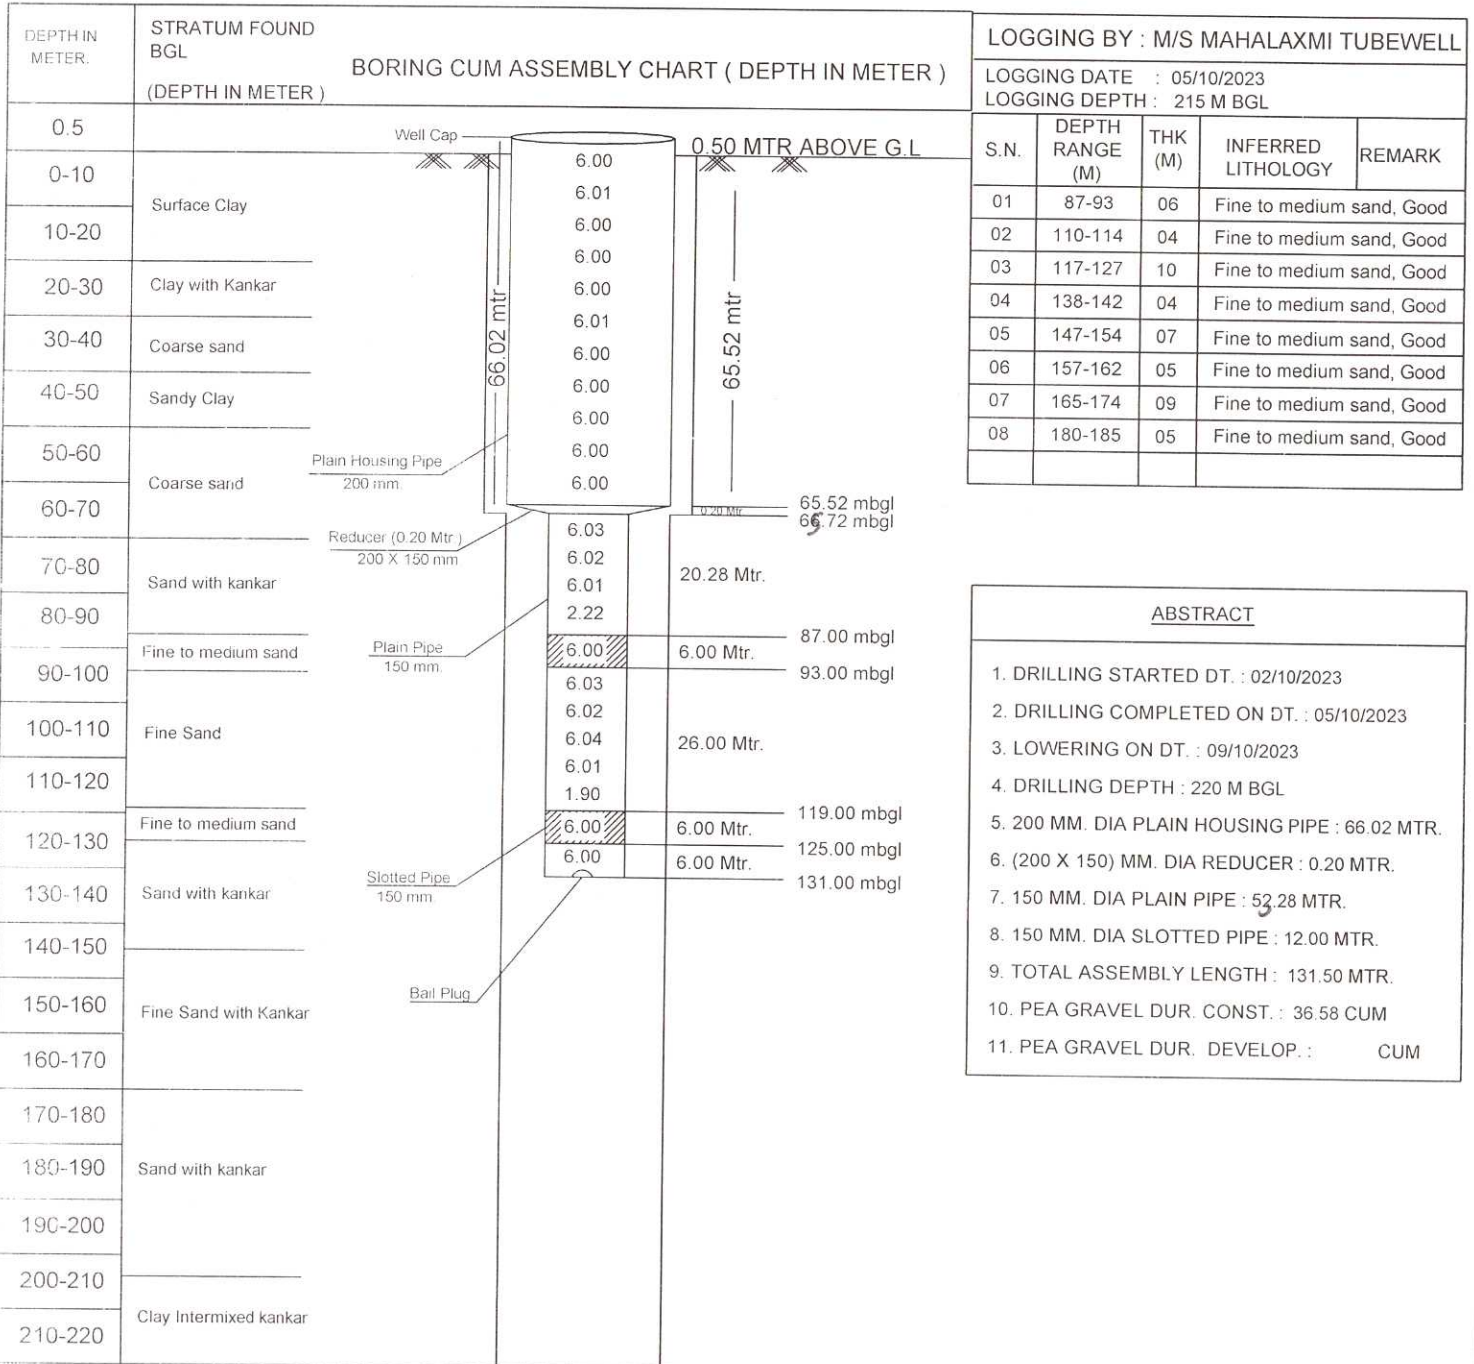

### ABSTRACT

1. DRILLING STARTED DT. : 02/10/2023
2. DRILLING COMPLETED ON DT. : 05/10/2023
3. LOWERING ON DT. : 09/10/2023
4. DRILLING DEPTH : 220 M BGL
5. 200 MM. DIA PLAIN HOUSING PIPE : 66.02 MTR.
6. (200 X 150) MM. DIA REDUCER : 0.20 MTR.
7. 150 MM. DIA PLAIN PIPE : 53.28 MTR.
8. 150 MM. DIA SLOTTED PIPE : 12.00 MTR.
9. TOTAL ASSEMBLY LENGTH : 131.50 MTR.
10. PEA GRAVEL DUR. CONST. : 36.58 CUM
11. PEA GRAVEL DUR. DEVELOP. : CUM

PREPARED BY

CHECKED BY

RECOMMEND BY

APPROVED BY

  
 M/S VSAIPPL SCL (JV).  
 KANPUR DEHAT

  
 JUNIOR ENGINEER



  
 ASSISTANT ENGINEER

  
 EXECUTIVE ENGINEER (E&M)