


## ACTUAL / FINAL ASSEMBLY CHART OF TUBEWELL

NAME OF SCHEME:- JAL JEEVAN MISSION  
NAME OF SITE:- JALLAPUR SIKANDRA (BLOCK - RAJPUR)  
NAME OF COMPANY:- M/S VSAIPPL - SCL (JV).  
TYPE OF RIG M/C:- DC

DISTRICT:- KANPUR DEHAT  
SIZE OF ASSEMBLY:- (200 X 150) mm.  
SIZE OF BORE:- (500 X 450) mm.  
DISCHARGE : 500 LPM

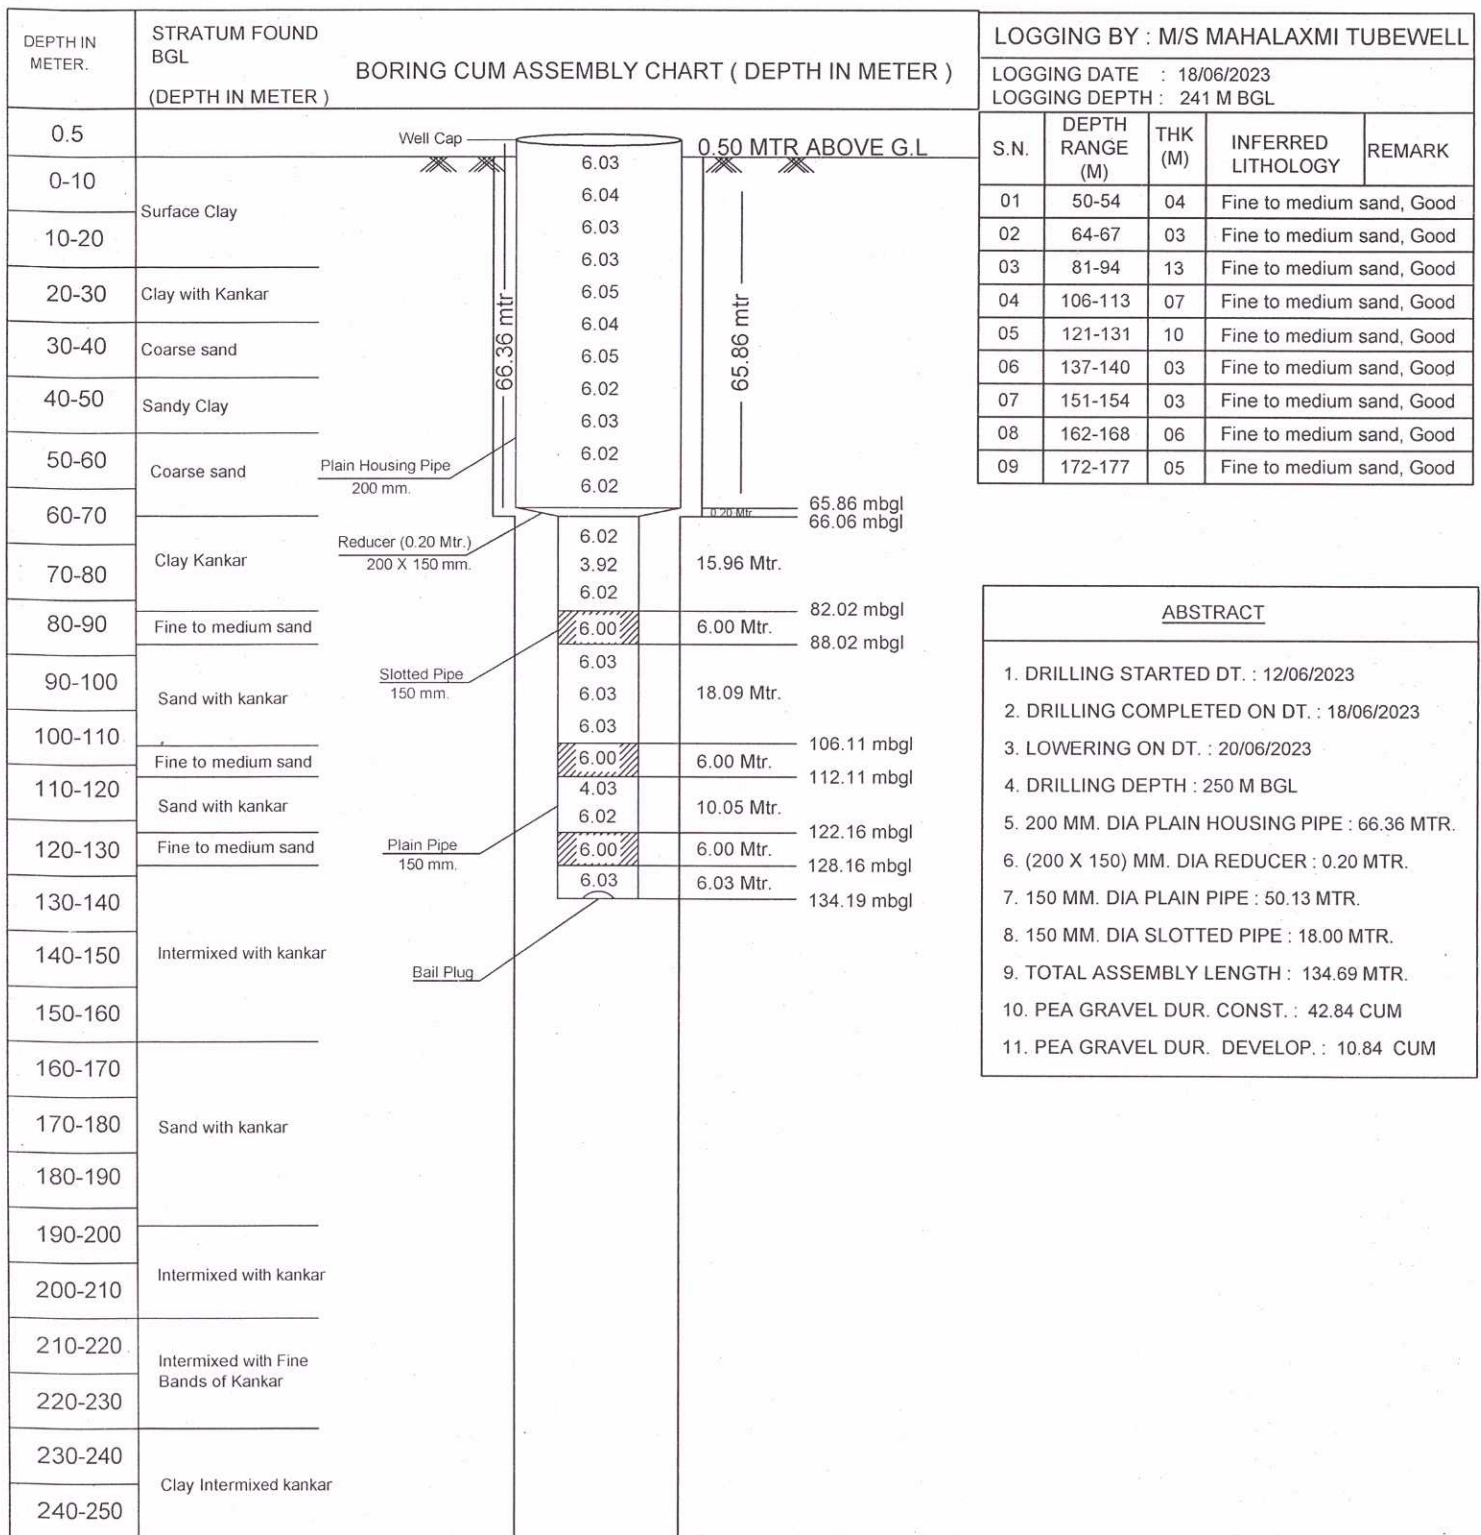

### ABSTRACT

1. DRILLING STARTED DT. : 12/06/2023
2. DRILLING COMPLETED ON DT. : 18/06/2023
3. LOWERING ON DT. : 20/06/2023
4. DRILLING DEPTH : 250 M BGL
5. 200 MM. DIA PLAIN HOUSING PIPE : 66.36 MTR.
6. (200 X 150) MM. DIA REDUCER : 0.20 MTR.
7. 150 MM. DIA PLAIN PIPE : 50.13 MTR.
8. 150 MM. DIA SLOTTED PIPE : 18.00 MTR.
9. TOTAL ASSEMBLY LENGTH : 134.69 MTR.
10. PEA GRAVEL DUR. CONST. : 42.84 CUM
11. PEA GRAVEL DUR. DEVELOP. : 10.84 CUM



CHECKED BY  
  
JUNIOR ENGINEER



RECOMMEND BY  
  
ASSISTANT ENGINEER

APPROVED BY  
  
EXECUTIVE ENGINEER (E&M)