


ACTUAL / FINAL ASSEMBLY CHART OF TUBEWELL

NAME OF SCHEME:- JAL JEEVAN MISSION
NAME OF SITE:- SADHUAPUR (BLOCK - SANDALPUR)
NAME OF COMPANY:- M/S VSAIPPL - SCL (JV).
TYPE OF RIG M/C:- DC

DISTRICT:- KANPUR DEHAT
SIZE OF ASSEMBLY:- (200 X 150) mm.
SIZE OF BORE:- (500 X 450) mm.
DISCHARGE : 450 LPM

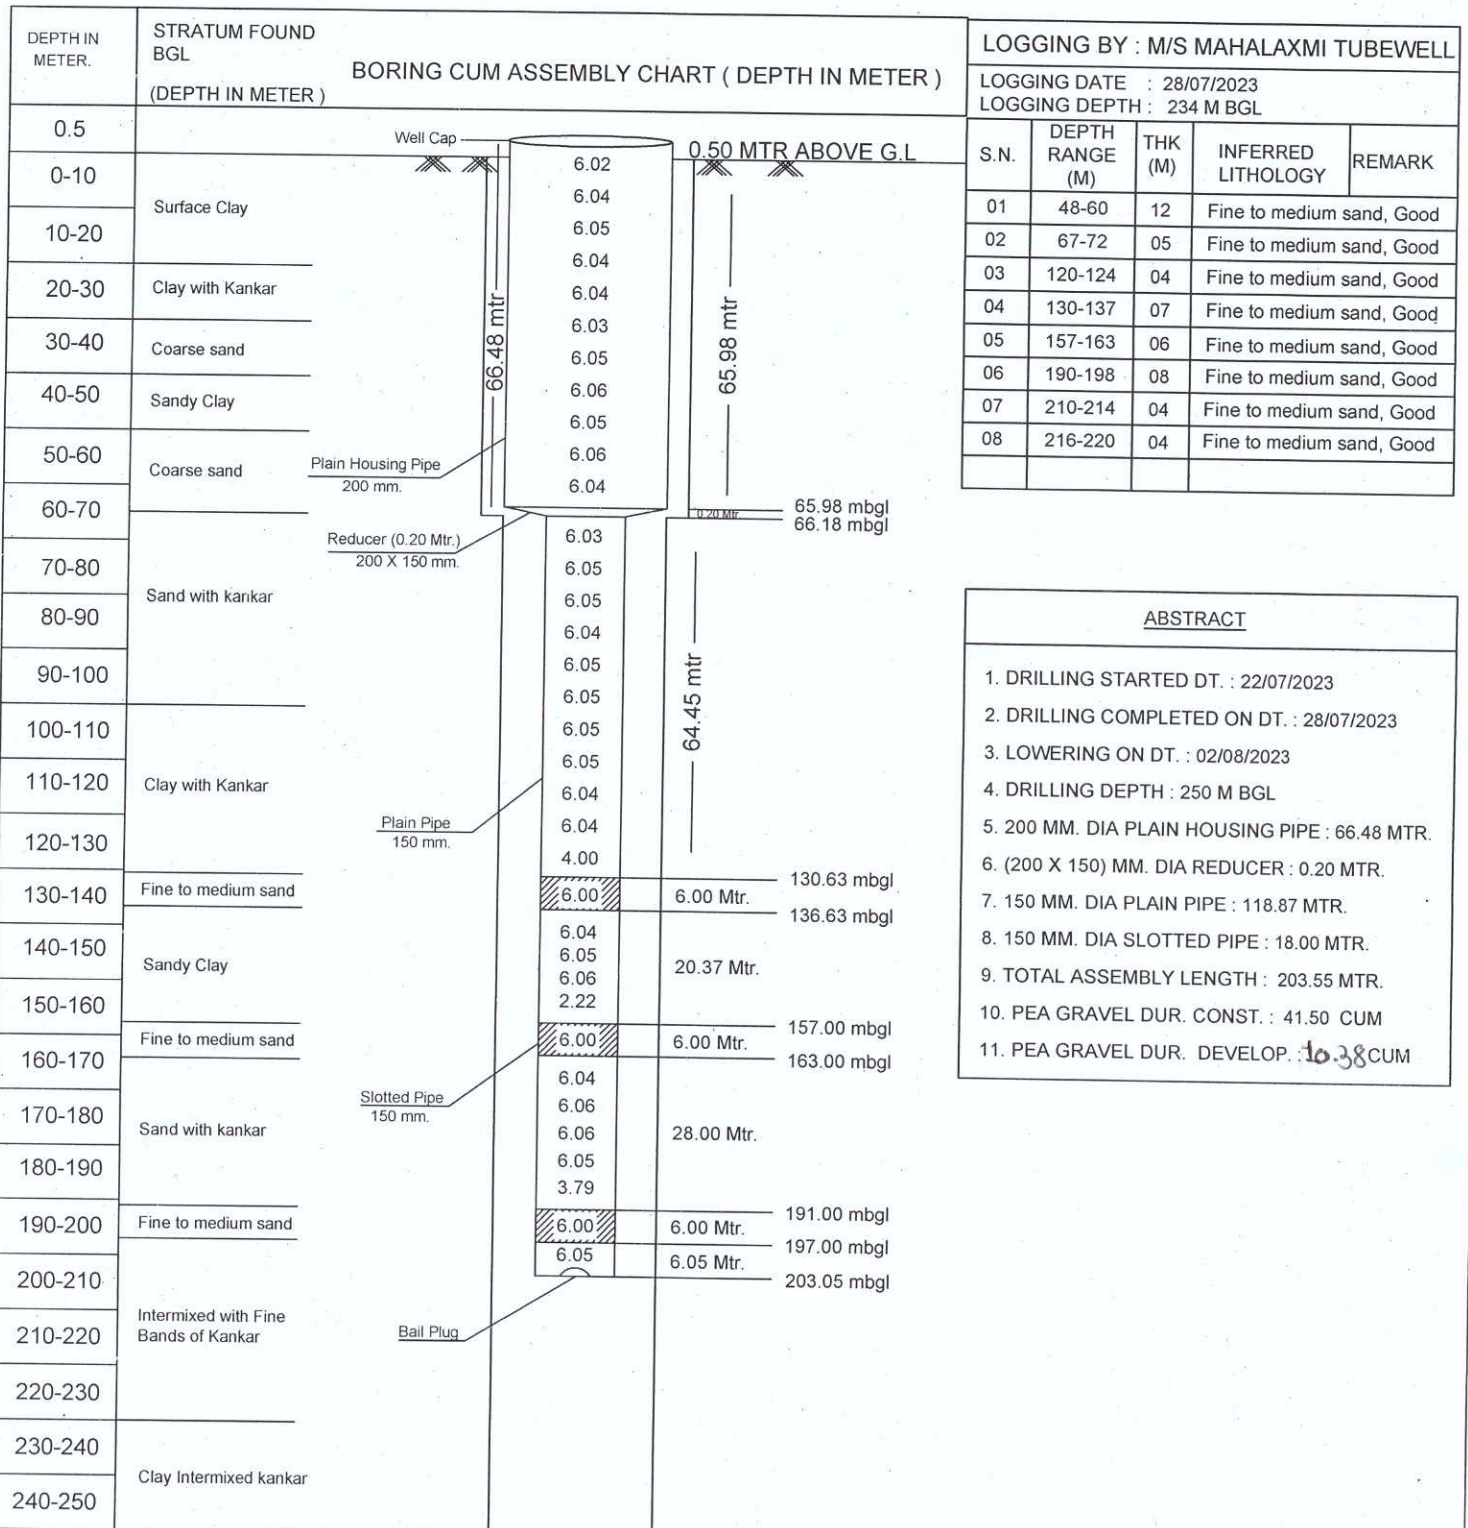

PREPARED BY
[Signature]
M/S VSAIPPL - SCL (JV),
KANPUR DEHAT

CHECKED BY

[Signature]
JUNIOR ENGINEER

RECOMMEND BY

[Signature]
TPI (BLG)

APPROVED BY

[Signature]
ASSISTANT ENGINEER

[Signature]
EXECUTIVE ENGINEER (E&M)