


ACTUAL / FINAL ASSEMBLY CHART OF TUBEWELL

NAME OF SCHEME:- JAL JEEVAN MISSION
NAME OF SITE:- JALALPUR DERAPUR (BLOCK - SANDALPUR)
NAME OF COMPANY:- M/S VSAIPPL - SCL (JV).
TYPE OF RIG M/C:- DC

DISTRICT:- KANPUR DEHAT
SIZE OF ASSEMBLY:- (300 X 150) mm.
SIZE OF BORE:- (600 X 450) mm.
DISCHARGE : 700 LPM

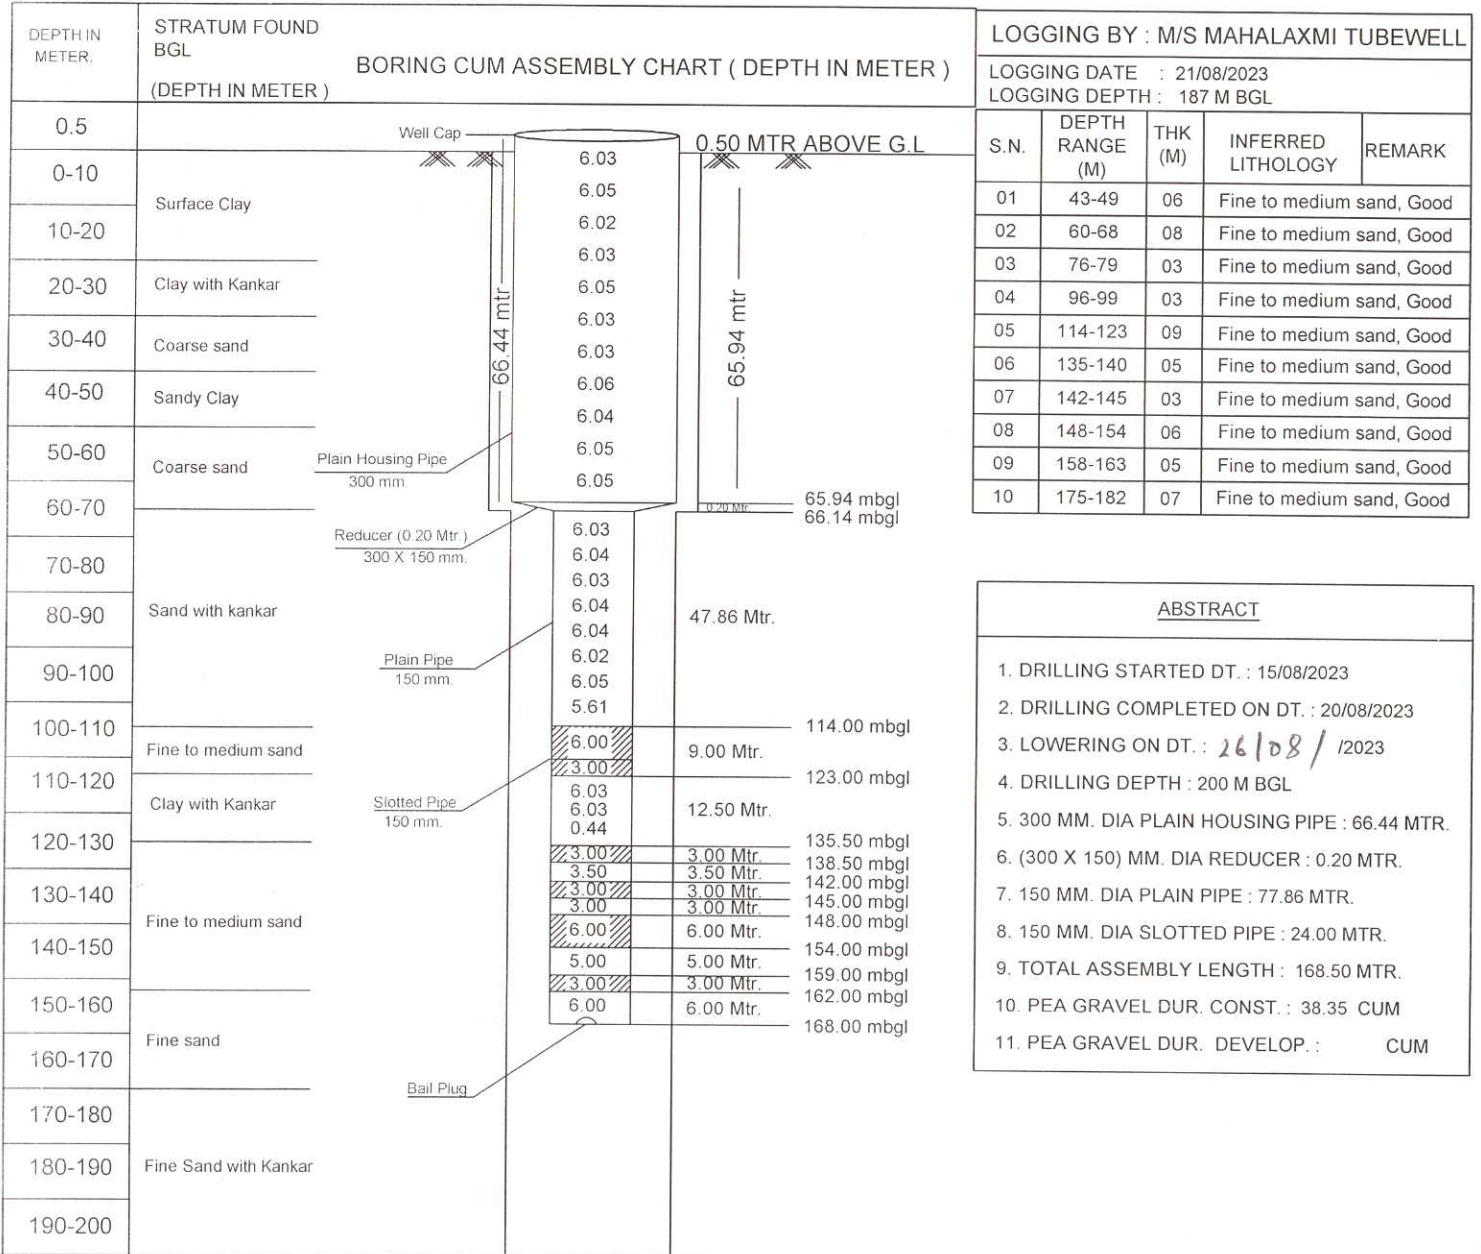

PREPARED BY

CHECKED BY

RECOMMEND BY

APPROVED BY

M/S VSAIPPL - SCL (JV)
KANPUR DEHAT

JUNIOR ENGINEER



ASSISTANT ENGINEER

EXECUTIVE ENGINEER (E&M)