


ACTUAL / FINAL ASSEMBLY CHART OF TUBEWELL

NAME OF SCHEME:- JAL JEEVAN MISSION
NAME OF SITE:- SIDHAMAU (BLOCK - SARVANKHERA)
NAME OF COMPANY:- M/S VSAIPPL - SCL (JV).
TYPE OF RIG M/C:- DC

DISTRICT:- KANPUR DEHAT
SIZE OF ASSEMBLY:- (200 X 150) mm.
SIZE OF BORE:- (500 X 450) mm.
DISCHARGE : 200 LPM

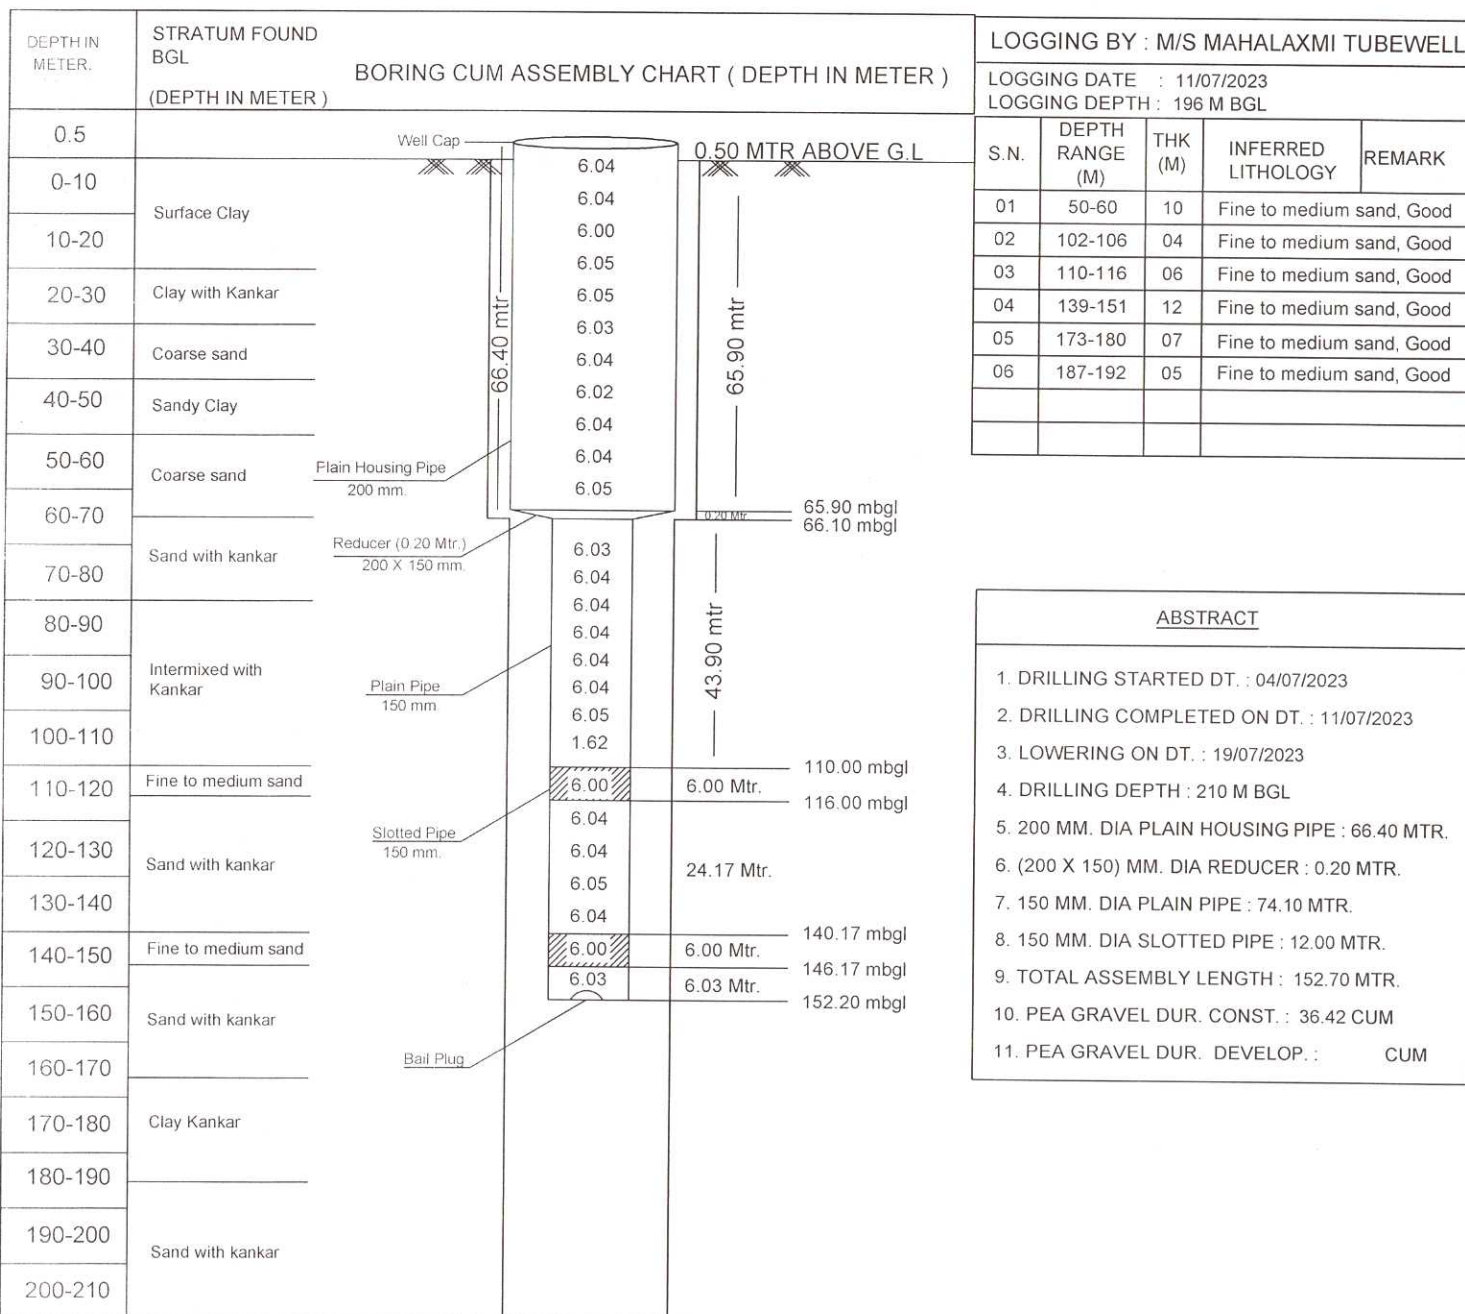

ABSTRACT

1. DRILLING STARTED DT. : 04/07/2023
2. DRILLING COMPLETED ON DT. : 11/07/2023
3. LOWERING ON DT. : 19/07/2023
4. DRILLING DEPTH : 210 M BGL
5. 200 MM. DIA PLAIN HOUSING PIPE : 66.40 MTR.
6. (200 X 150) MM. DIA REDUCER : 0.20 MTR.
7. 150 MM. DIA PLAIN PIPE : 74.10 MTR.
8. 150 MM. DIA SLOTTED PIPE : 12.00 MTR.
9. TOTAL ASSEMBLY LENGTH : 152.70 MTR.
10. PEA GRAVEL DUR. CONST. : 36.42 CUM
11. PEA GRAVEL DUR. DEVELOP. : CUM

PREPARED BY

CHECKED BY

RECOMMEND BY

APPROVED BY

M/S VSAIPPL - SCL (JV),
KANPUR DEHAT

JUNIOR ENGINEER

TPI (BGL)

ASSISTANT ENGINEER

EXECUTIVE ENGINEER (E&M)