

① 2018-19


OFFICE OF THE EXECUTIVE ENGINEER UNICEF PROJECT UNIT (E/M) UP JAL NIGAM, SONERHAKKA

Actual Tube Well assembly lowering and strata chart of Sansad Adarsh Gram Kainda
Tube Well, Block - Suriyanwan, Digh - Bhadohi.

Size of Drilled Finished Bore Hole : 500 x 450 mm
Size of T/w Assembly lowered : 200 x 150 mm
Depth drilled : 200.00 mtr

Date of start of Drilling : 05/01/019

Date of lowering : 08/02/2019

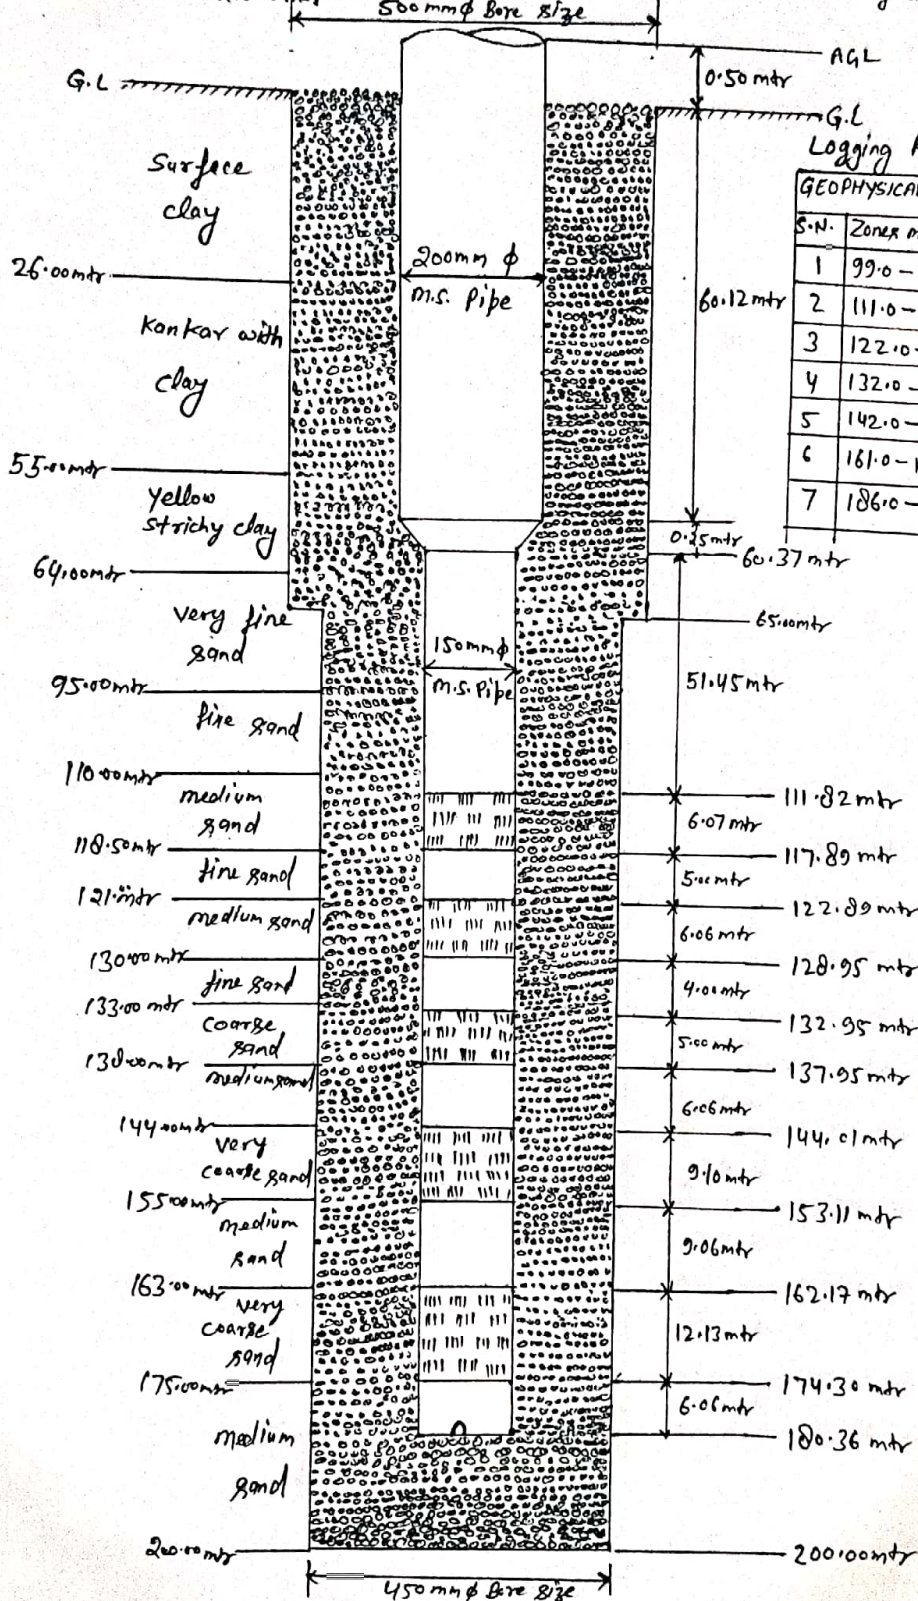

Logging Report :- Dated 30/01/019

S.N.	Zone mtr	Thickness mtr	Remarks
1	99.0 - 109.0	10.0	Good
2	111.0 - 118.0	7.0	Good
3	122.0 - 129.0	7.0	Good
4	132.0 - 138.0	6.0	Good
5	142.0 - 154.0	12.0	Good
6	161.0 - 183.0	22.0	Good
7	186.0 - 194.0	8.0	Good

(M/s Agrahari Engg. works.)
Cont.

(Brigish Singh)
J.E.

(P. K. Gaudom)
SDO

(Himanshu Yadav)
Executive Engineer