


JSM-09

OFFICE OF THE EXECUTIVE ENGINEER 2nd CD (E/M) UTTAR PRADESH JAL NIGAM PRAYAGRAJ

Actual ASSEMBLY / STRATA CHART OF TUBE WELL AFJALPUR SATO WATER SUPPLY SCHEME UNDER JAL JEEVAN MISSION block-Kada Dist-Kaushambi

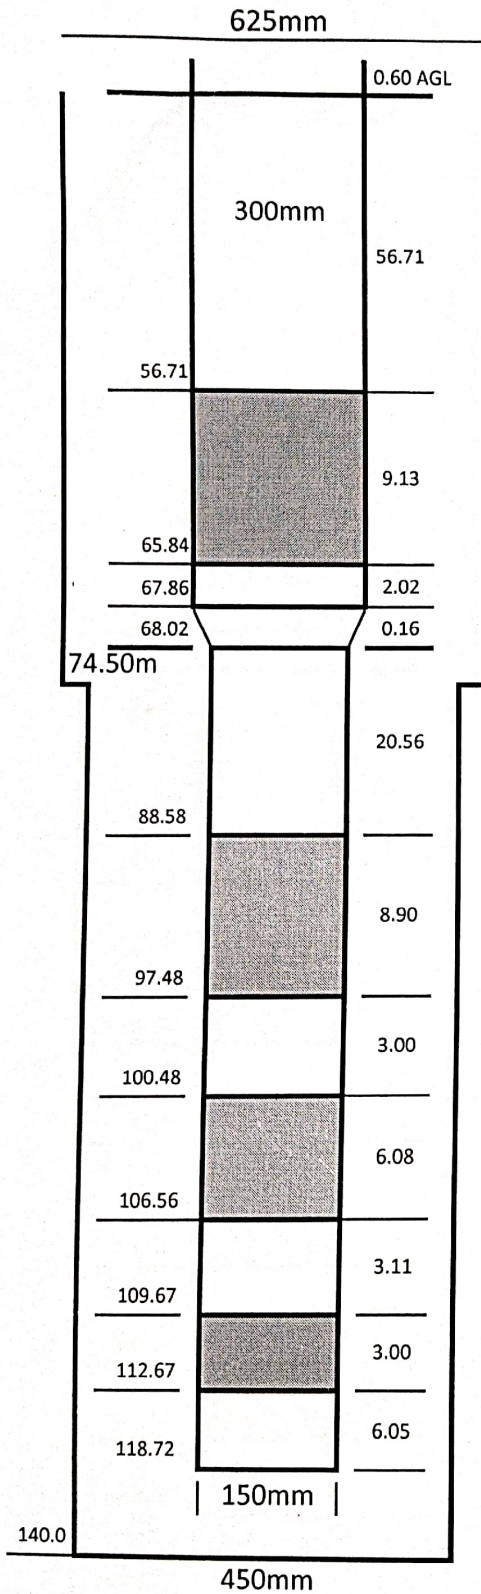

1	Tubwe Well Constructed by	M/S Ram Naresh
2	Drilling Started On	31.08.2020
3	Drilling Completed On	13.09.2020
4	Assy Lowered on	14.09.2020
5	Size of Bore Well	625mm & 450mm
6	Pea Gravel Feed	14.09.2020

LOGGING DETAILS		
1	Logging Date	04.09.2020
2	Logged Depth	130mbgl
3	Logging By	Mr Gaurav Shukla Asst Hydrogeologist
1	44-48	4M Good
2	50-54	4M Good
3	56-66	10M Good
4	87-98	11M Moderate, fine to very fine sand
5	100-107	7M Moderate, fine to very fine sand
6	109-113	4M Moderate, fine to very fine sand
7	117-124	7M Moderate, fine to very fine sand

Contractor

Computer

Junior Engg

Asst. Engg

Executive Engg