


Actual Assembly chart of Mahrumurtha Tw-2 dist. section Under M.S.D.P. Programme

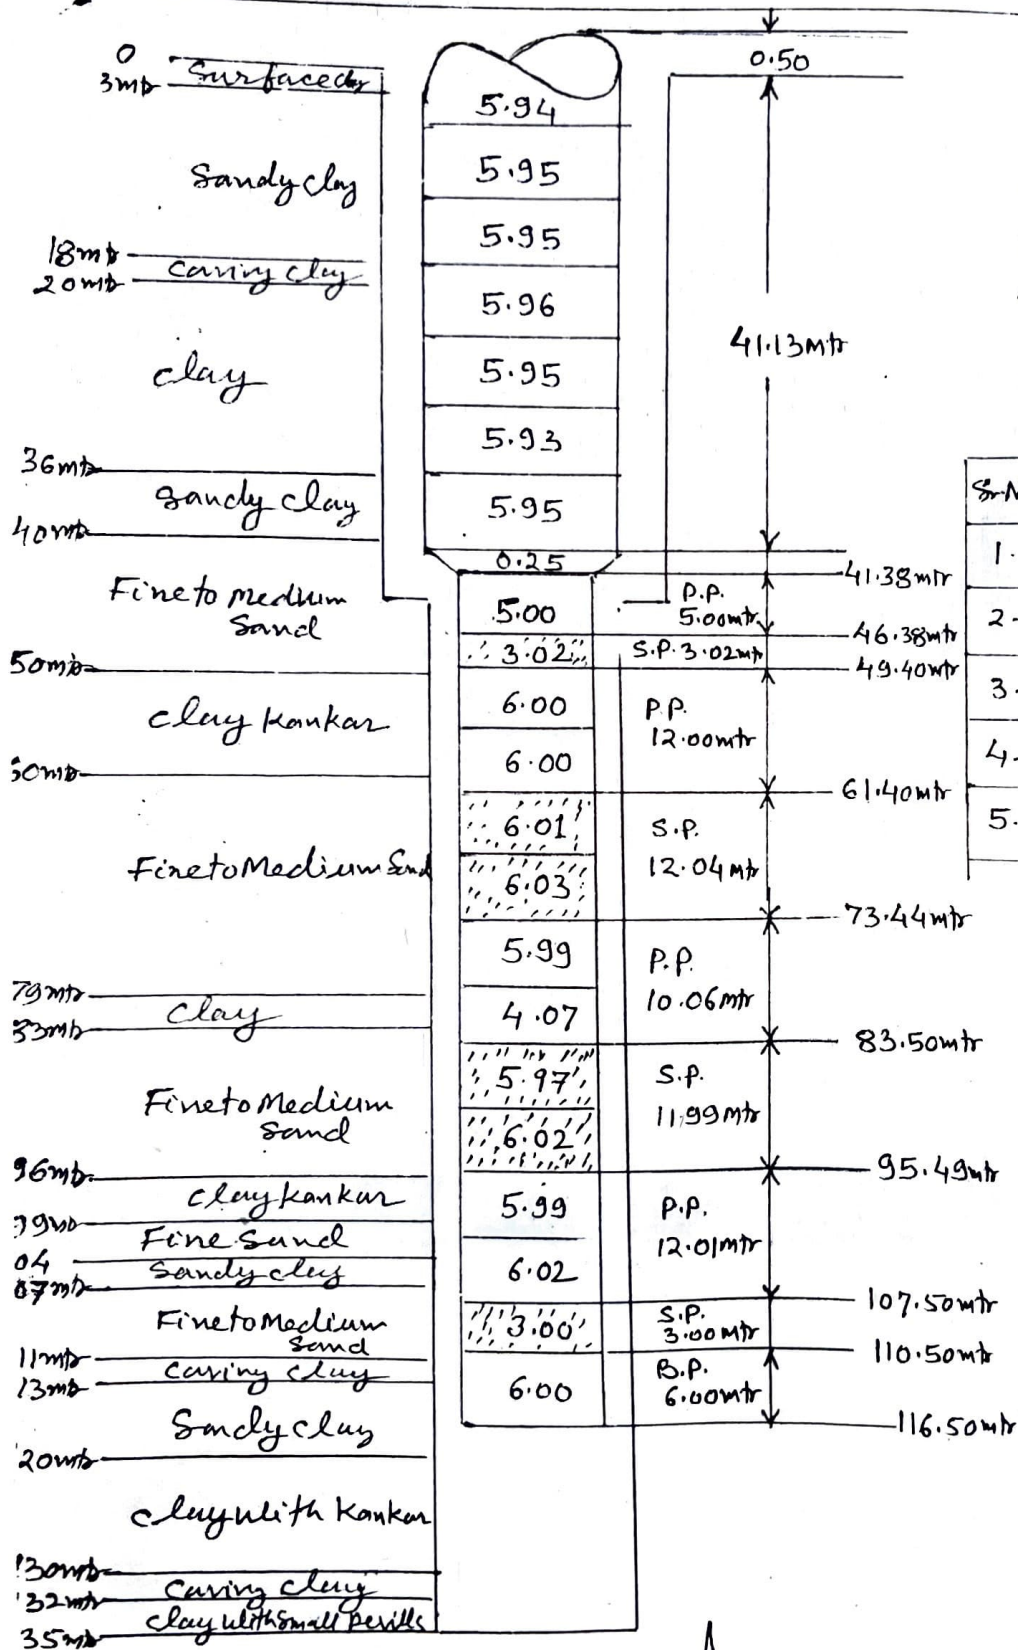

1. Required discharge 1000 lpm
 2. Bore size 625 x 500 mm
 3. Assembly size 300 x 150 mm
 4. Logging depth 130 mtr
 5. Drilling depth 135 mtr
 6. Date of Logging 23.7.15
- detail of Logging

Sr No	Zone Range	Thickness	Remark
1.	40 - 50	10 mtr	}
2.	60 - 79	19 mtr	
3.	83 - 96	13 mtr	
4.	99 - 104	5 mtr	
5.	107 - 111	4 mtr	

By Dr. R.A. Yadav
Manager G.W.

Detail of Lowering

1. Total Lowering = 117.00 mtr
- (i) AGL = 0.50 mtr
- (ii) BGL = 116.50 mtr
2. 300 mm Housing pipe = 41.63
3. 150 mm plain pipe = 39.07
4. 150 mm slotted pipe = 30.00
5. 150 mm Bail plug = 6.00
6. 300 x 150 mm Reducer = 0.25

M/s Shiv drillers
Kolkata

Er. R.S. Poursal
JE

Shubham
Er. Shubham sukla
AE

Er. R.K. Singh
EE